


DWG LOCATION : C:\CAD FILES\4100\Field Wiring\ PLOT DATE : 07/09/01 14:22
 RE-PLOT DATE :

DWG NAME : 4100-cpu.dwg
 DWG DATE : 07/09/01 14:21

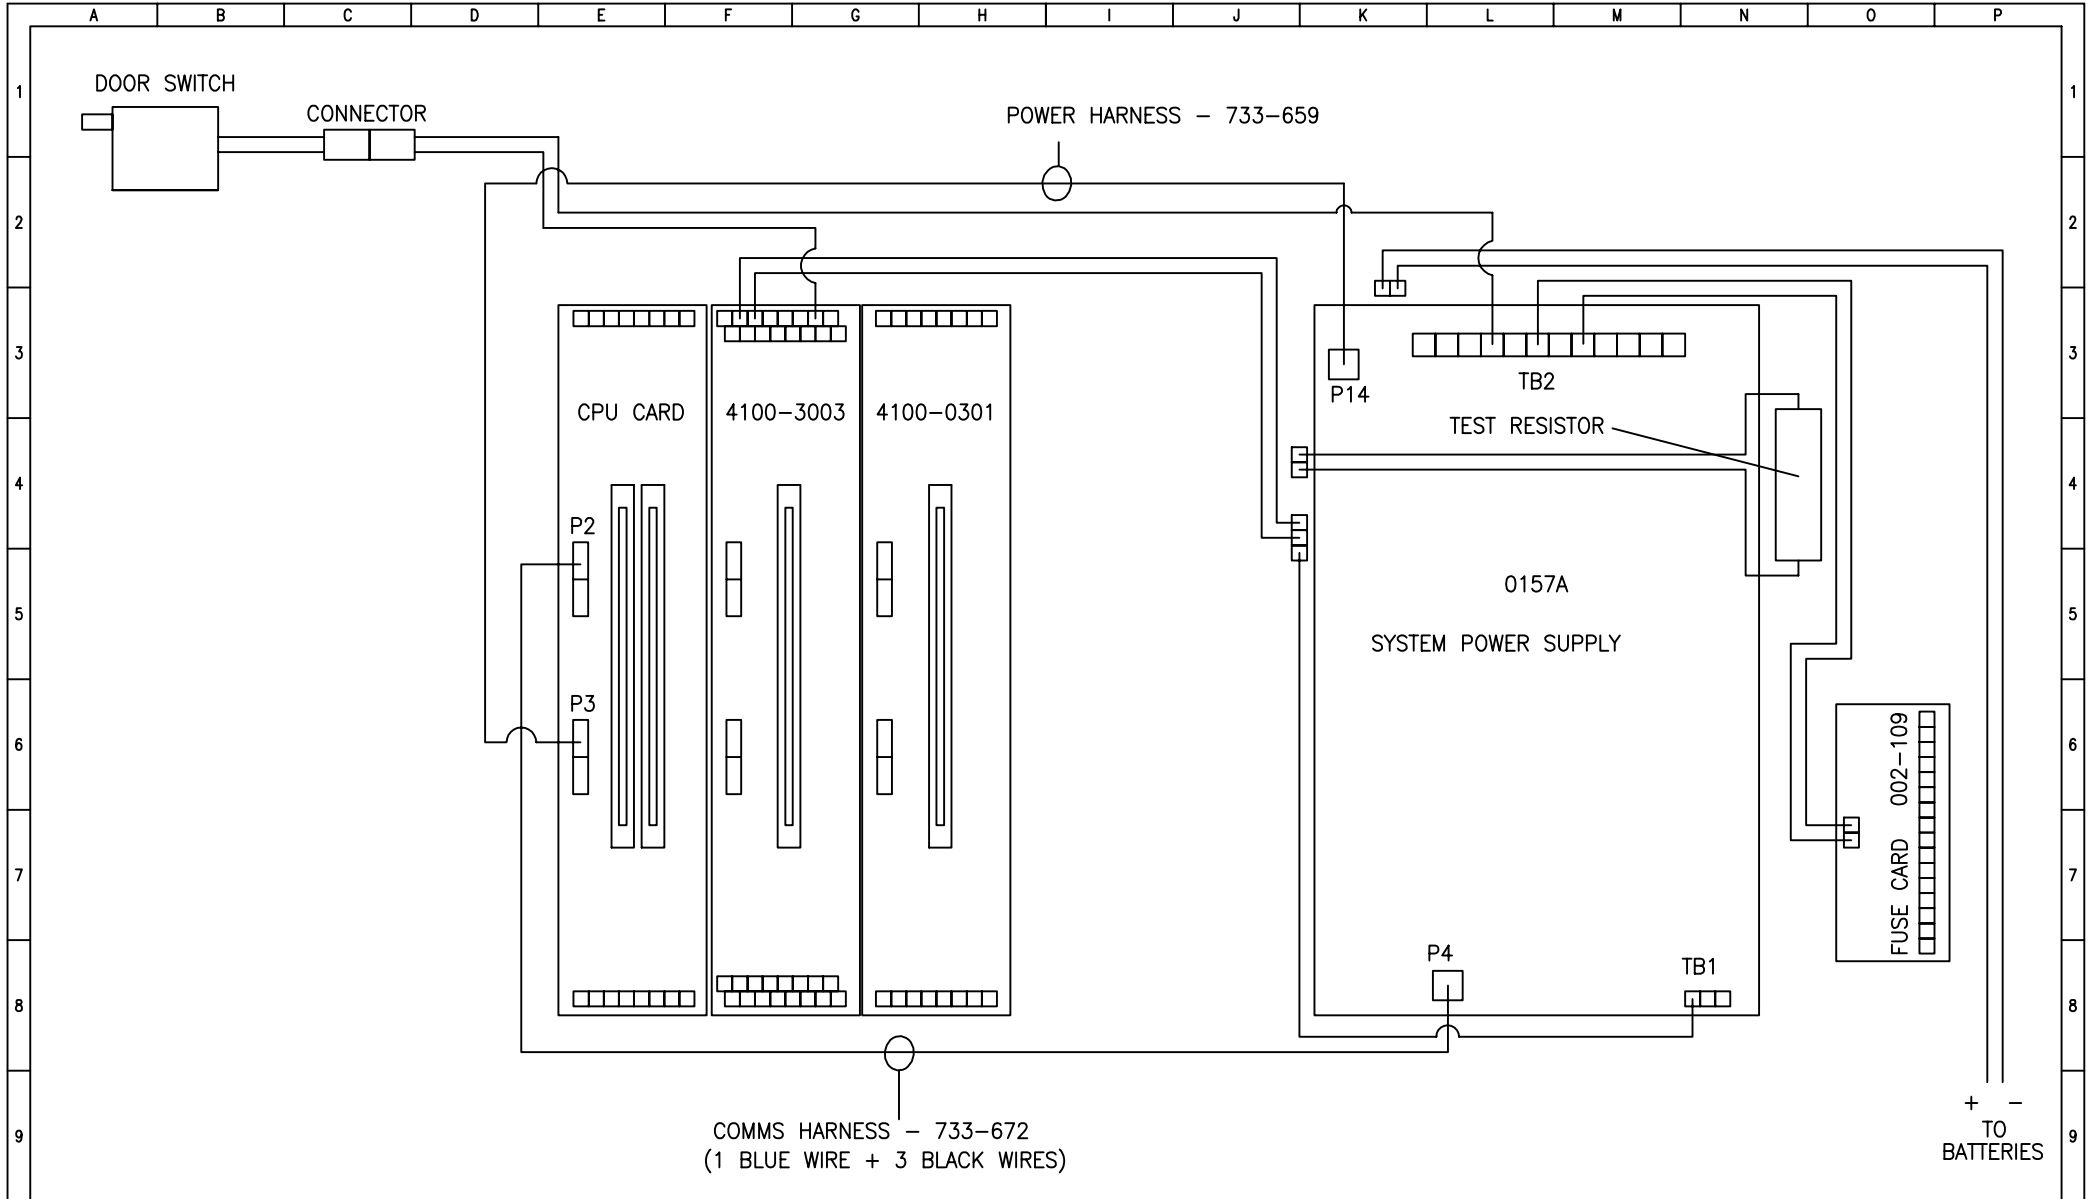

REVISIONS				
REV	DESCRIPTION	DATE	BY	CHECKED
A	SUBMITTED FOR INFORMATION ONLY	23/07/01	G.F	
REFERENCE DRAWINGS - TITLES				
1				
2				
3				

Simplex
 INTERNATIONAL PTY. LTD.

HEAD OFFICE:
 140 OLD PITWATER RD
 BROOKVALE, 2100
 N.S.W.
 AUSTRALIA

ACN : 008 435 443
 PHONE: 02 9466 2333
 FAX : 02 9939 2623

IT IS THE ELECTRICAL CONTRACTORS RESPONSIBILITY TO VERIFY OVERALL DIMENSIONS, CABLE ENTRIES AND SITE ACCESS FOR THE POSITIONING OF ALL EQUIPMENT.

COPYRIGHT © SIMPLEX INTERNATIONAL PTY. LTD. THIS DRAWING AND DESIGNS INCORPORATED ARE THE PROPERTY OF SIMPLEX INTERNATIONAL AND MUST NOT BE REPRODUCED WITHOUT THE WRITTEN PERMISSION OF SIMPLEX INTERNATIONAL P/L

DESIGNED J.Taylor	CLIENT	DRAWING NUMBER 4100-CPU
DRAWN MVL	DRAWING TITLE	SHEET SIZE A4
CHECKED	AS 1603 4100 CPU UPGRADE INTERCONNECTIONS	ISSUE A
DATE 23/07/01	PROJECT	DRAWING STATUS FOR APPROVAL
SCALE NTS	FIELD WIRING DIAGRAM	FOREIGN NUMBER N/A