


DWG LOCATION : C:\CAD FILES\Projects\MS\F\W\ 07/09/01 10:34  
 DWG NAME : 84180418.dwg 07/09/01 10:27  
 RE-PLOT DATE :

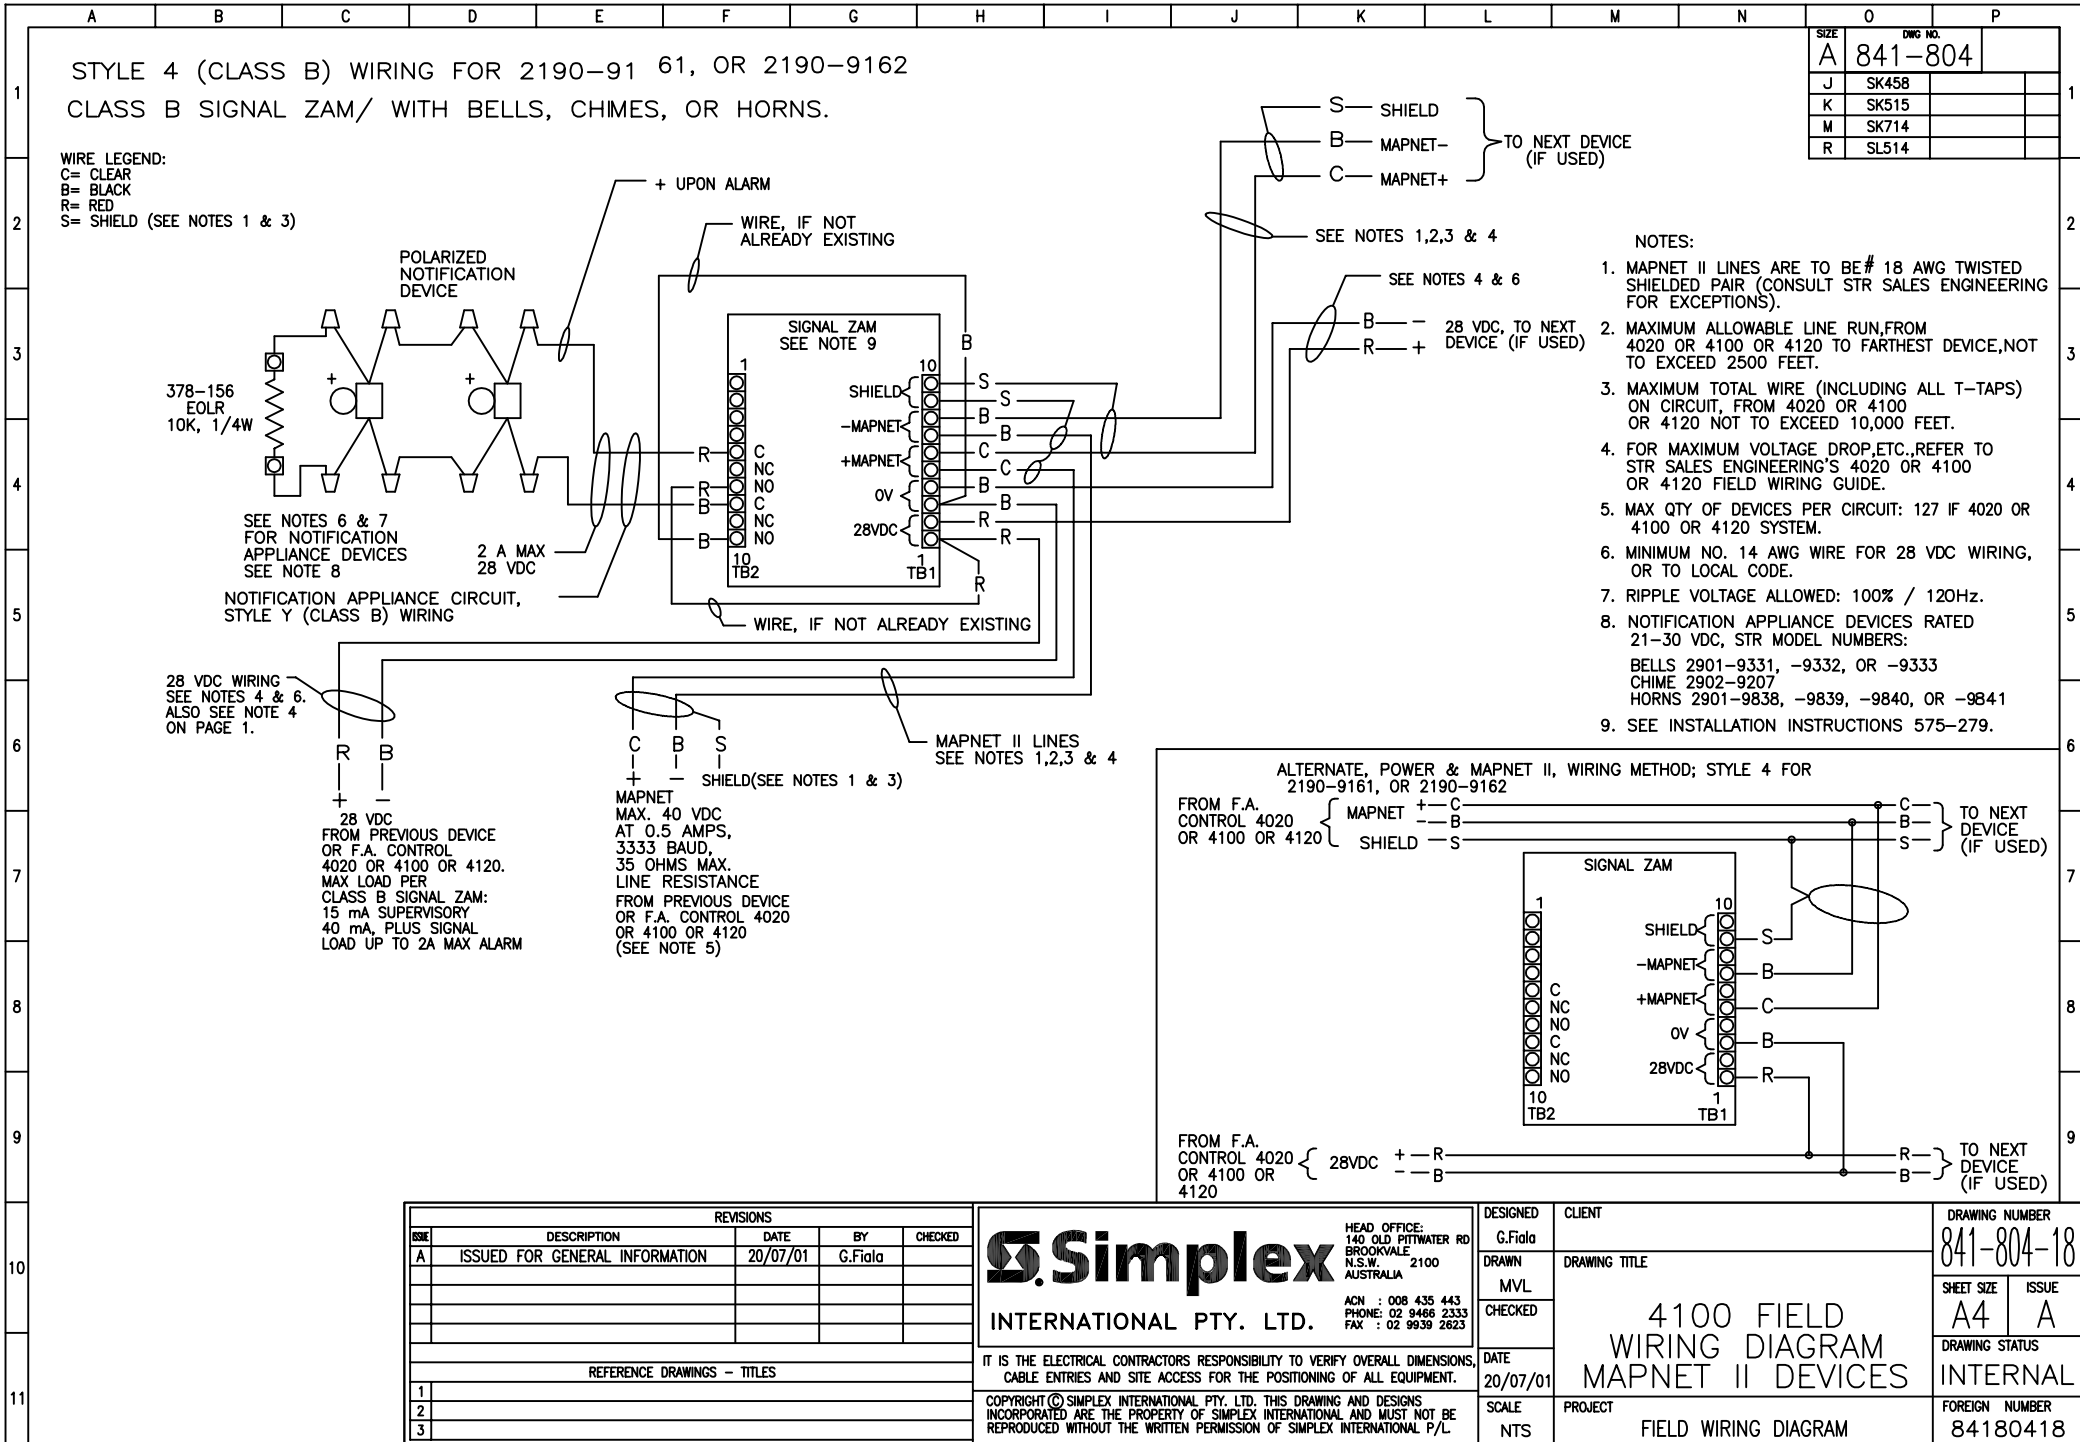

SIZE	DWG NO.	
A	841-804	
J	SK458	
K	SK515	
M	SK714	
R	SL514	

REVISIONS				
REV	DESCRIPTION	DATE	BY	CHECKED
A	ISSUED FOR GENERAL INFORMATION	20/07/01	G.Fiala	
REFERENCE DRAWINGS - TITLES				
1				
2				
3				

**Simplex**  
 INTERNATIONAL PTY. LTD.

HEAD OFFICE:  
 140 OLD PITWATER RD  
 BROOKVALE 2100  
 N.S.W. AUSTRALIA

ACN : 008 435 443  
 PHONE: 02 9466 2333  
 FAX : 02 9639 2623

IT IS THE ELECTRICAL CONTRACTORS RESPONSIBILITY TO VERIFY OVERALL DIMENSIONS, CABLE ENTRIES AND SITE ACCESS FOR THE POSITIONING OF ALL EQUIPMENT.

COPYRIGHT © SIMPLEX INTERNATIONAL PTY. LTD. THIS DRAWING AND DESIGNS INCORPORATED ARE THE PROPERTY OF SIMPLEX INTERNATIONAL AND MUST NOT BE REPRODUCED WITHOUT THE WRITTEN PERMISSION OF SIMPLEX INTERNATIONAL P/L

DESIGNED	CLIENT	DRAWING NUMBER
G.Fiala		841-804-18
DRAWN	DRAWING TITLE	SHEET SIZE
MVL	4100 FIELD WIRING DIAGRAM MAPNET II DEVICES	A4
CHECKED		ISSUE
DATE	PROJECT	DRAWING STATUS
20/07/01	FIELD WIRING DIAGRAM	INTERNAL
SCALE	PROJECT	FOREIGN NUMBER
NTS		84180418