


DWG LOCATION : C:\CAD FILES\4100\Field Wiring\ PLOT DATE : 07/09/01 14:02
 RE-PLOT DATE :

DWG NAME : 841-731-95.dwg
 DWG DATE : 07/09/01 14:00

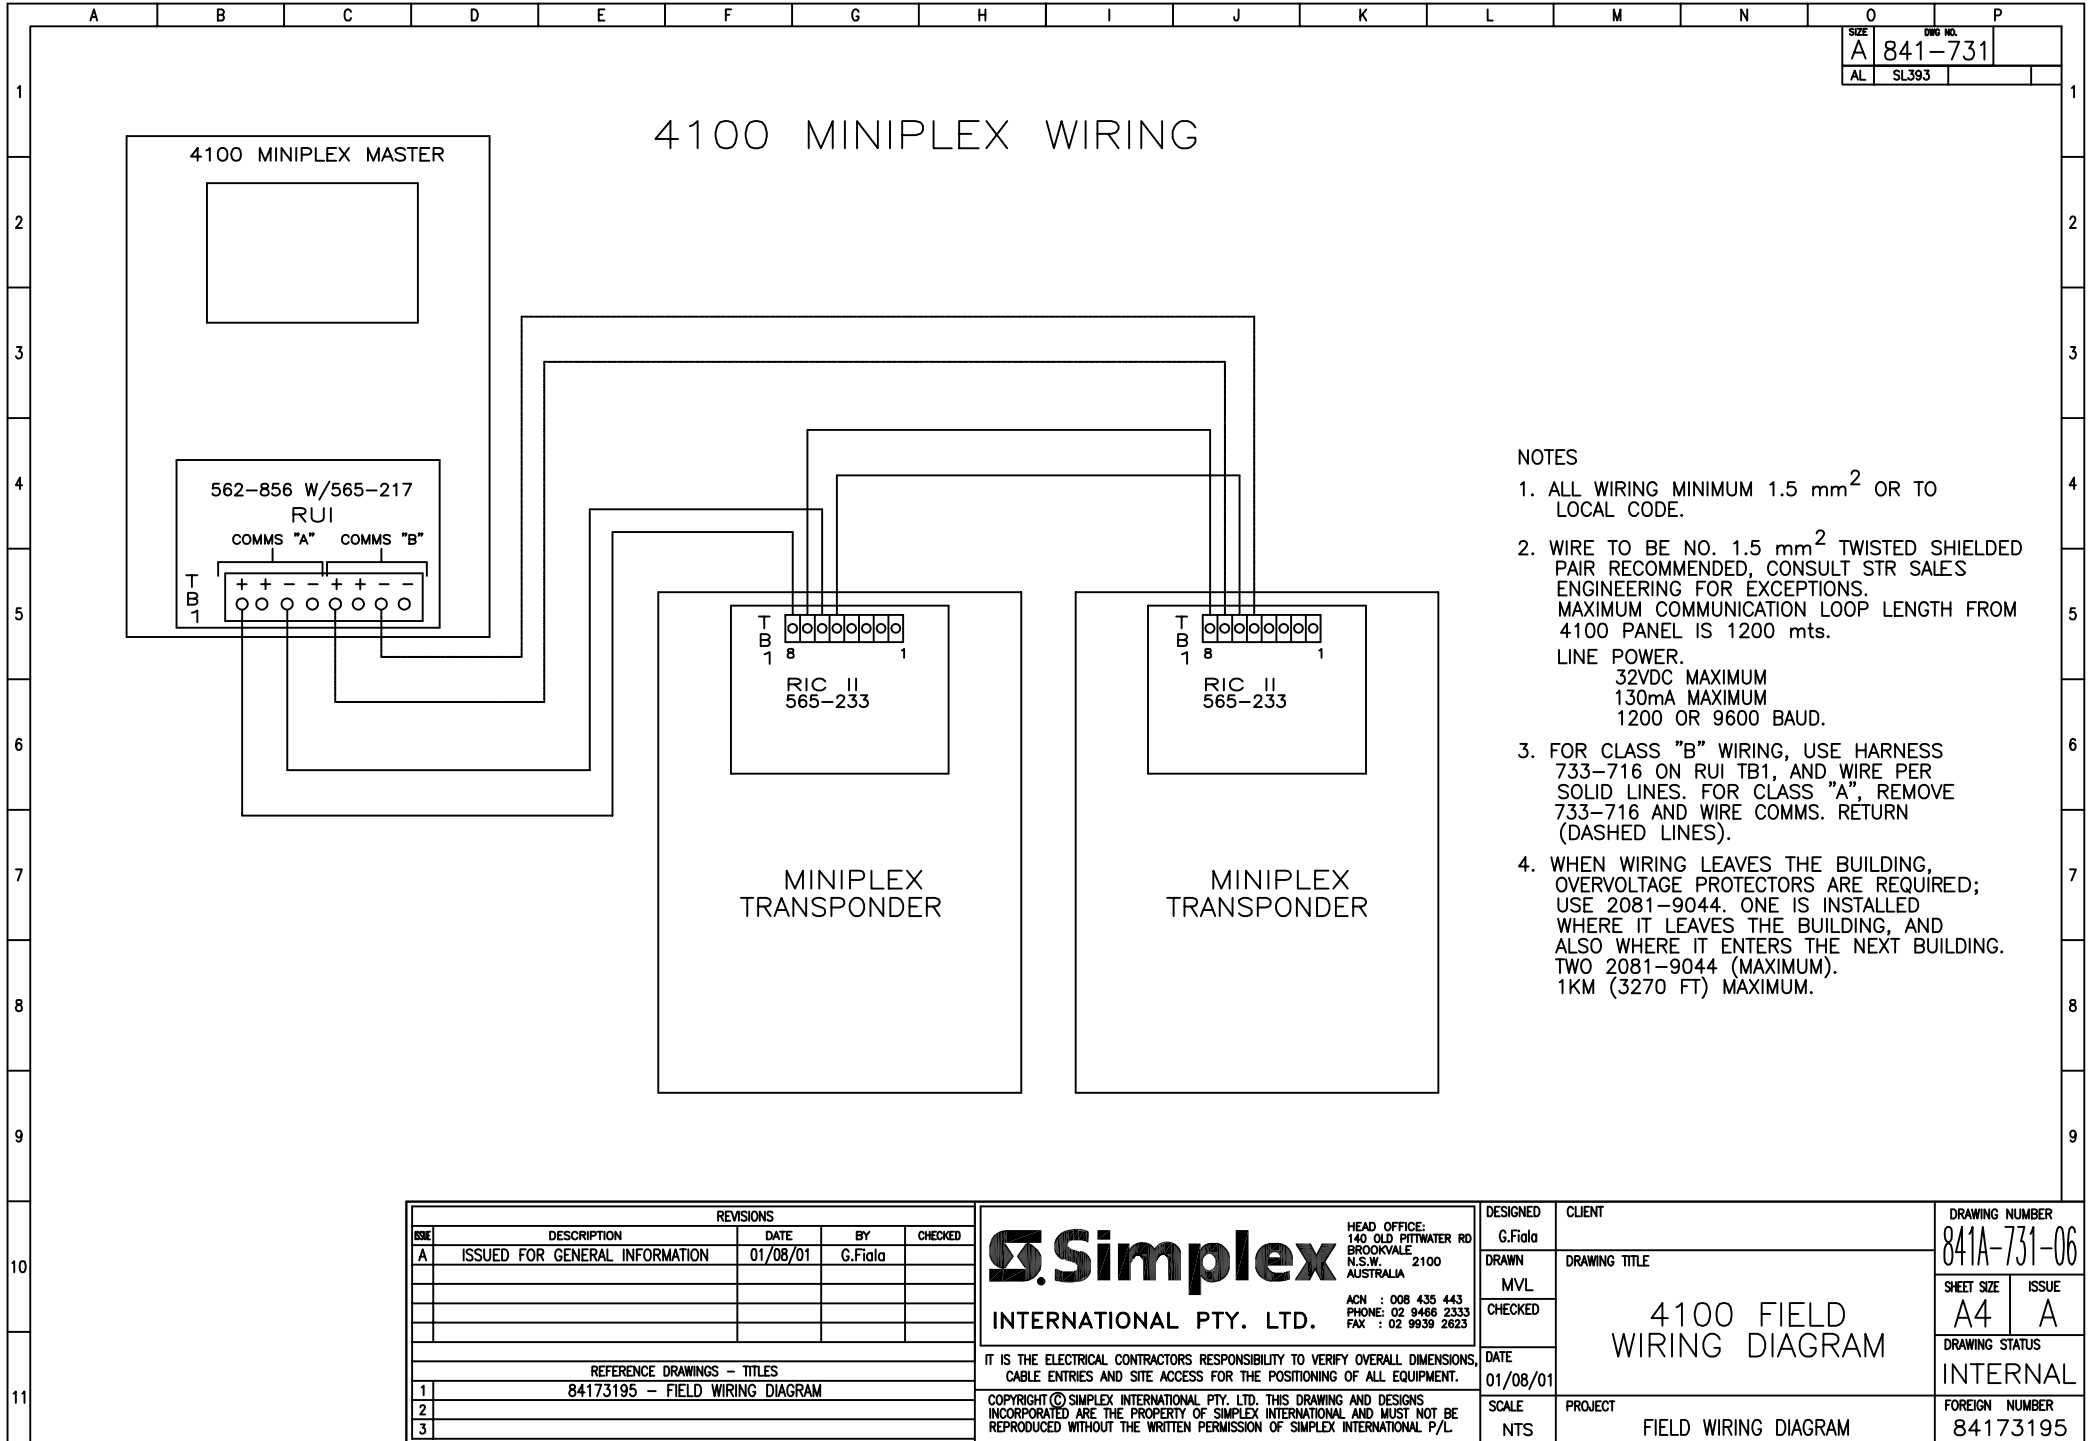

REVISIONS			
REV	DESCRIPTION	DATE	CHECKED
A	ISSUED FOR GENERAL INFORMATION	01/08/01	G.Fiala
REFERENCE DRAWINGS - TITLES			
1	84173195 - FIELD WIRING DIAGRAM		
2			
3			

Simplex
 INTERNATIONAL PTY. LTD.

HEAD OFFICE:
 140 OLD PITTSWATER RD
 BROOKVALE, 2100
 N.S.W. AUSTRALIA

ACN : 008 435 443
 PHONE: 02 9466 2333
 FAX : 02 9939 2623

IT IS THE ELECTRICAL CONTRACTORS RESPONSIBILITY TO VERIFY OVERALL DIMENSIONS, CABLE ENTRIES AND SITE ACCESS FOR THE POSITIONING OF ALL EQUIPMENT.

COPYRIGHT © SIMPLEX INTERNATIONAL PTY. LTD. THIS DRAWING AND DESIGNS INCORPORATED ARE THE PROPERTY OF SIMPLEX INTERNATIONAL AND MUST NOT BE REPRODUCED WITHOUT THE WRITTEN PERMISSION OF SIMPLEX INTERNATIONAL P/L

DESIGNED G.Fiala	CLIENT	DRAWING NUMBER 841A-731-06
DRAWN MVL	DRAWING TITLE 4100 FIELD WIRING DIAGRAM	SHEET SIZE A4
CHECKED	DATE 01/08/01	ISSUE A
SCALE NTS	PROJECT FIELD WIRING DIAGRAM	DRAWING STATUS INTERNAL
		FOREIGN NUMBER 84173195