


DWG LOCATION : C:\CAD FILES\4100\Field Wiring\ PLOT DATE : 07/09/01 14:19
 RE-PLOT DATE :

DWG NAME : 841A731-11.dwg
 DWG DATE : 07/09/01 14:18

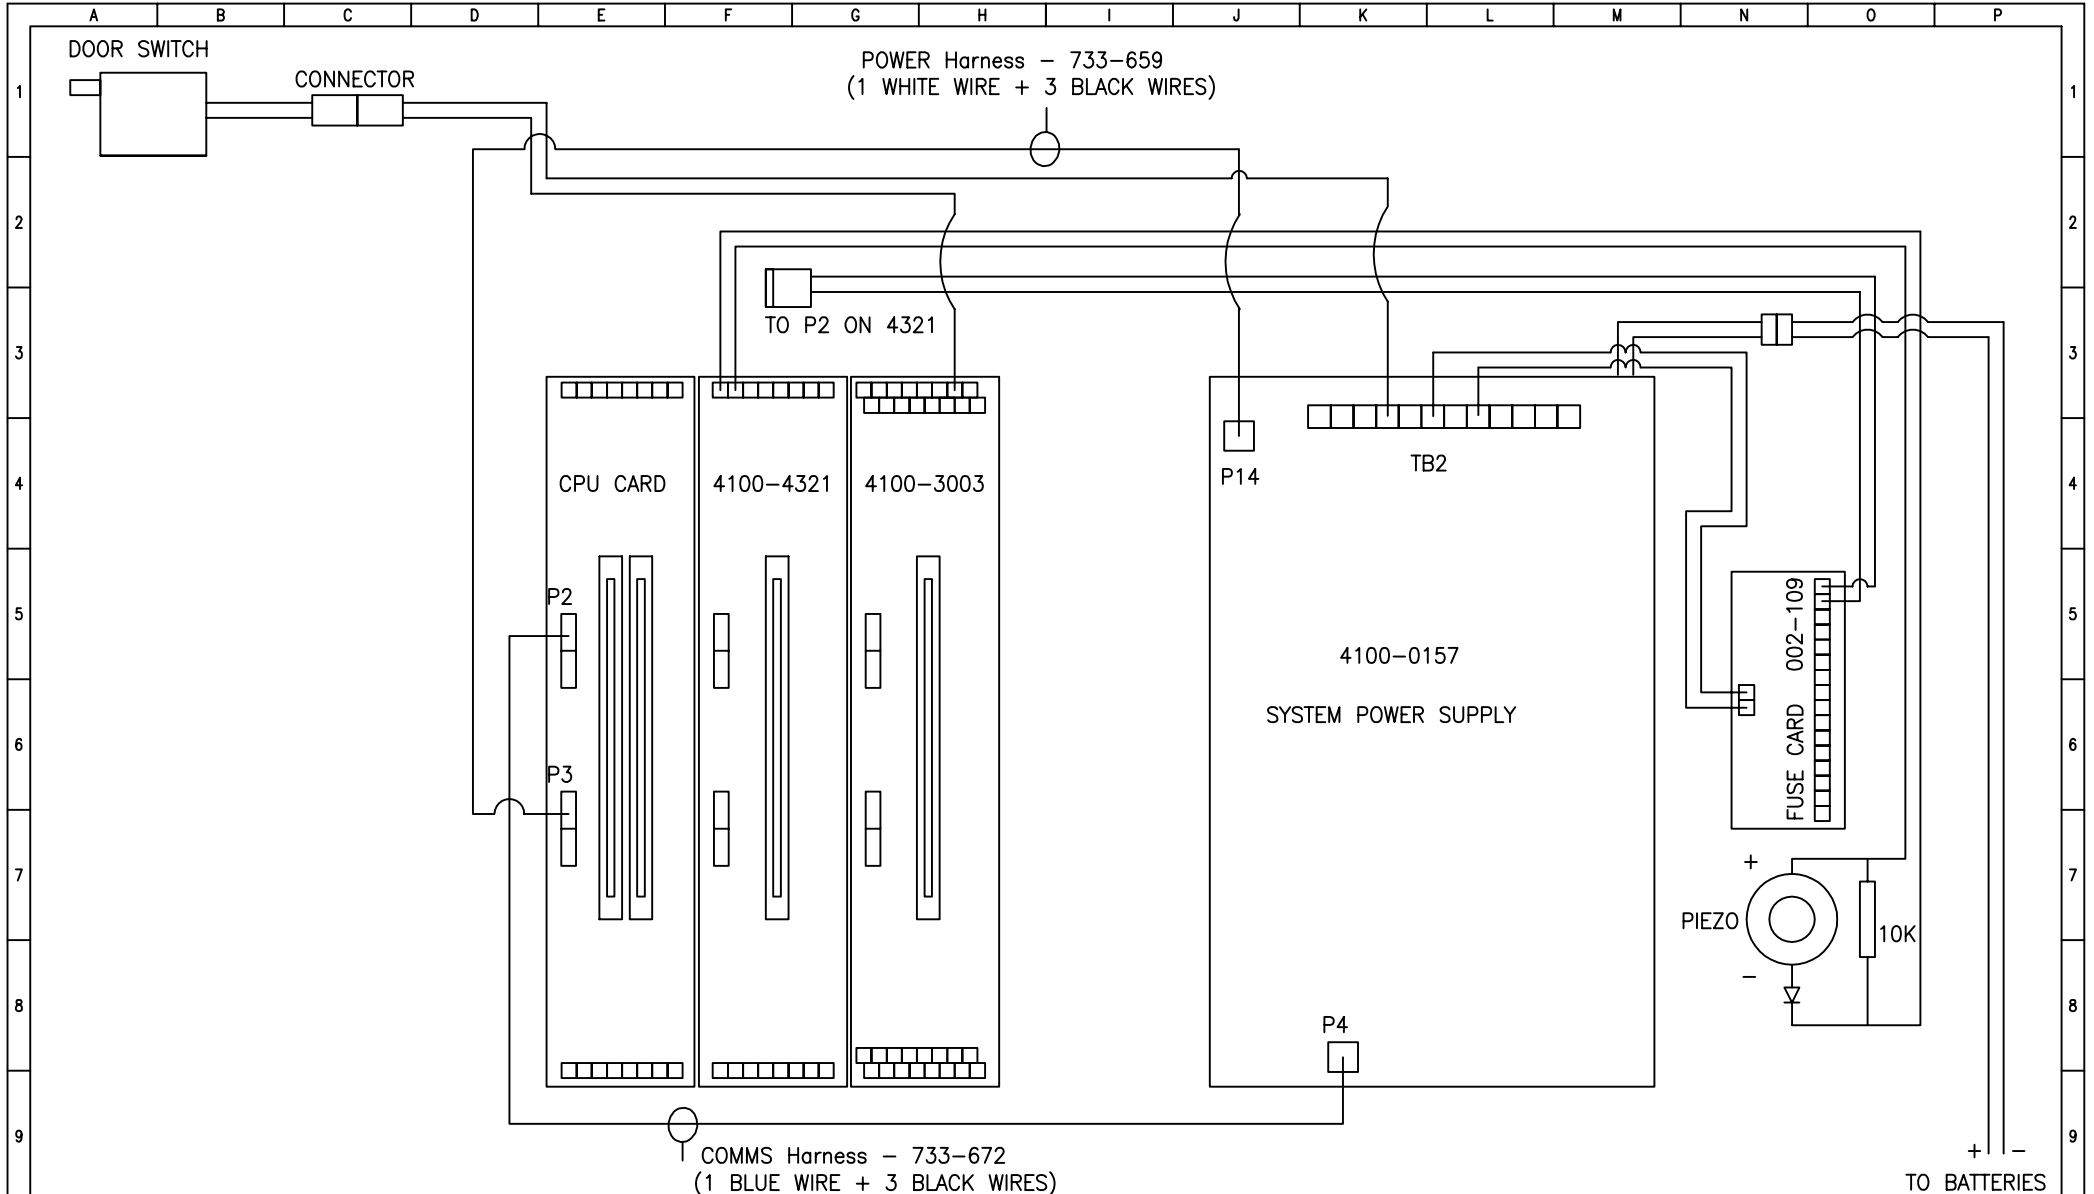

REVISIONS				
REV	DESCRIPTION	DATE	BY	CHECKED
A	SUBMITTED FOR INFORMATION ONLY	01/08/01	G.F	
REFERENCE DRAWINGS - TITLES				
1				
2				
3				

Simplex
 INTERNATIONAL PTY. LTD.

HEAD OFFICE:
 140 OLD PITWATER RD
 BROOKVALE, 2100
 N.S.W. AUSTRALIA

ACN : 008 435 443
 PHONE: 02 9466 2333
 FAX : 02 9939 2623

IT IS THE ELECTRICAL CONTRACTORS RESPONSIBILITY TO VERIFY OVERALL DIMENSIONS, CABLE ENTRIES AND SITE ACCESS FOR THE POSITIONING OF ALL EQUIPMENT.

COPYRIGHT © SIMPLEX INTERNATIONAL PTY. LTD. THIS DRAWING AND DESIGNS INCORPORATED ARE THE PROPERTY OF SIMPLEX INTERNATIONAL AND MUST NOT BE REPRODUCED WITHOUT THE WRITTEN PERMISSION OF SIMPLEX INTERNATIONAL P/L

DESIGNED J.Taylor	CLIENT	DRAWING NUMBER 841A-731-11
DRAWN MVL	DRAWING TITLE 4100A - FIP AS4428 CPU BAY INTERCONNECTIONS	SHEET SIZE A4
CHECKED	DATE 01/08/01	ISSUE A
SCALE NTS	PROJECT FIELD WIRING DIAGRAM	DRAWING STATUS FOR APPROVAL
		FOREIGN NUMBER N/A